
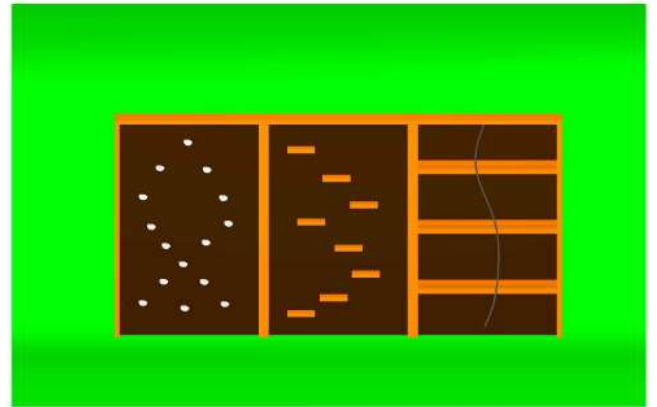
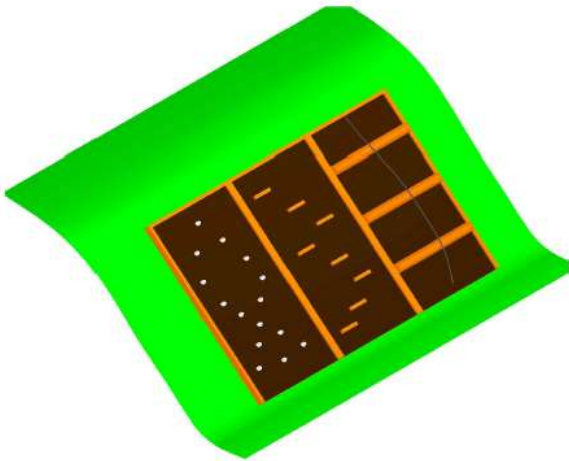
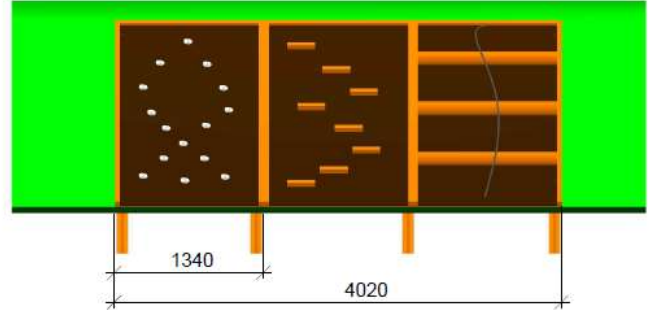
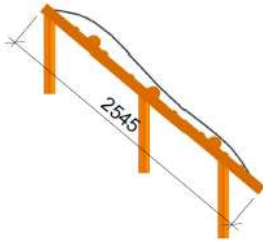
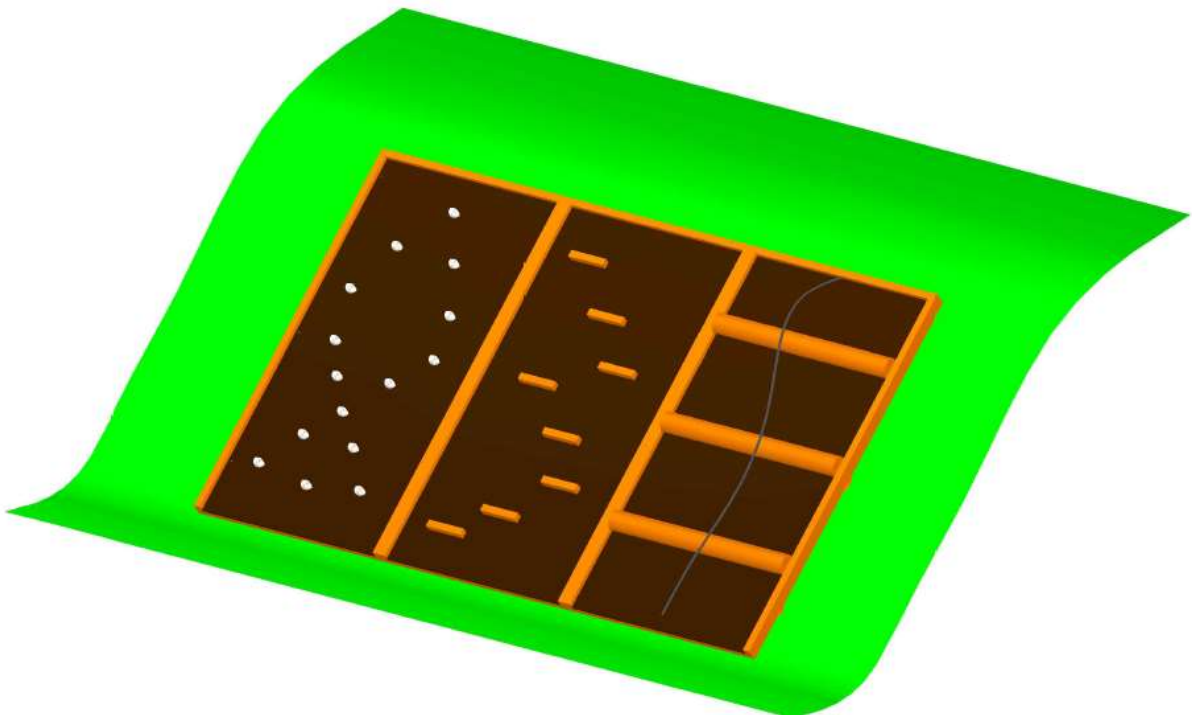


KPLN Design AB		
Tillgänglig uppgång		
Z12877		
Dat 11.01.2018	REV. -	




1:50






Stolpar fastgjutes.


Mont.p. nr.

19

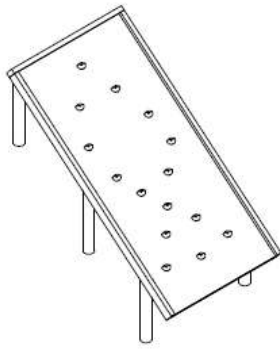

1:25

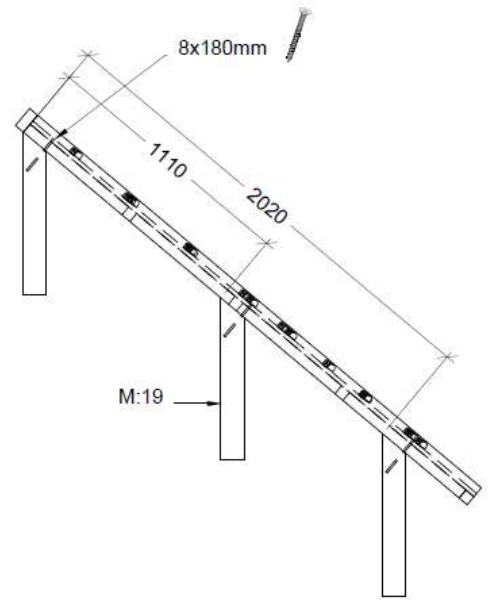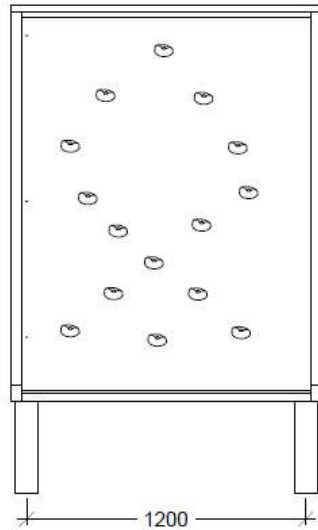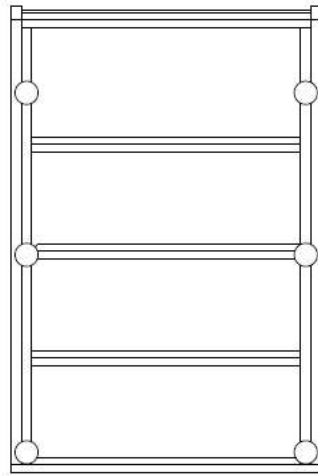

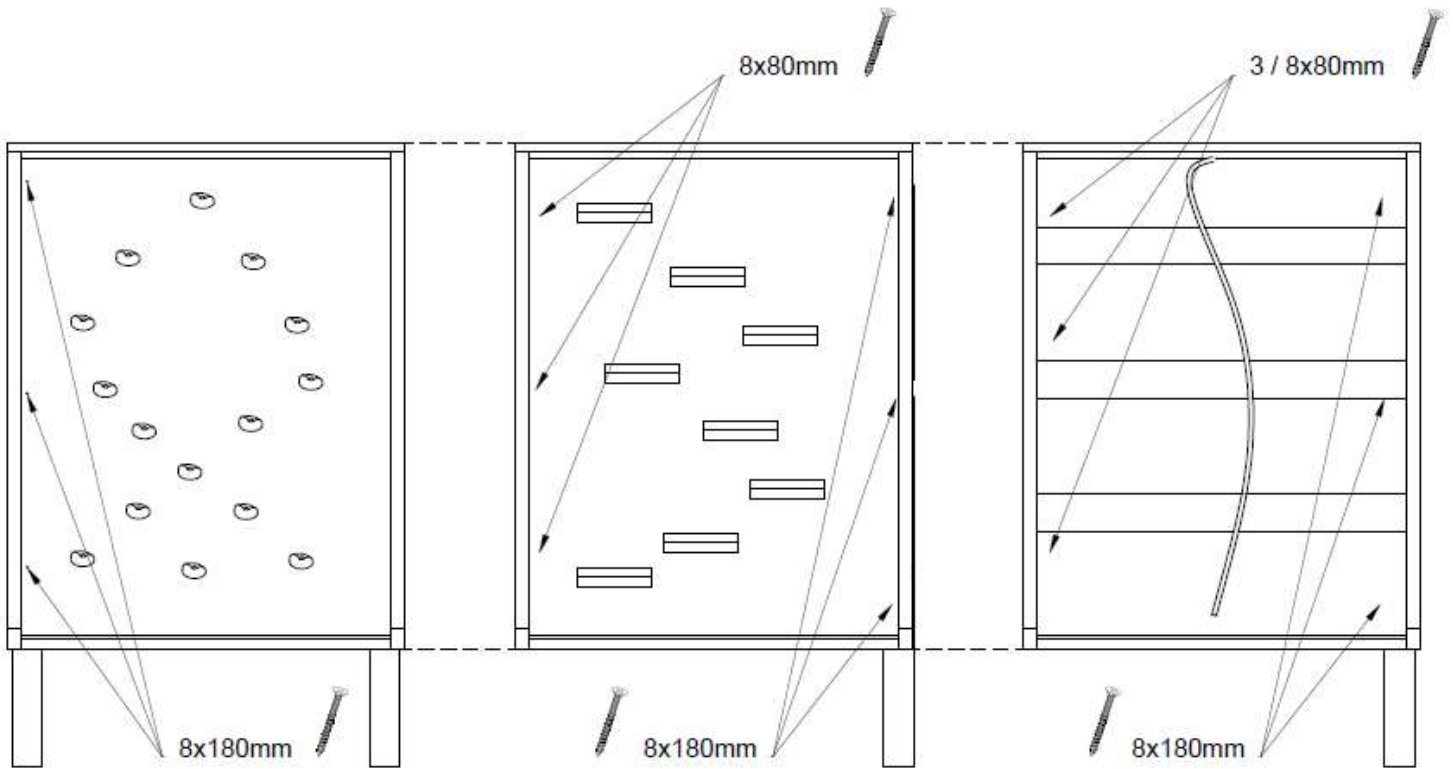

1:25