

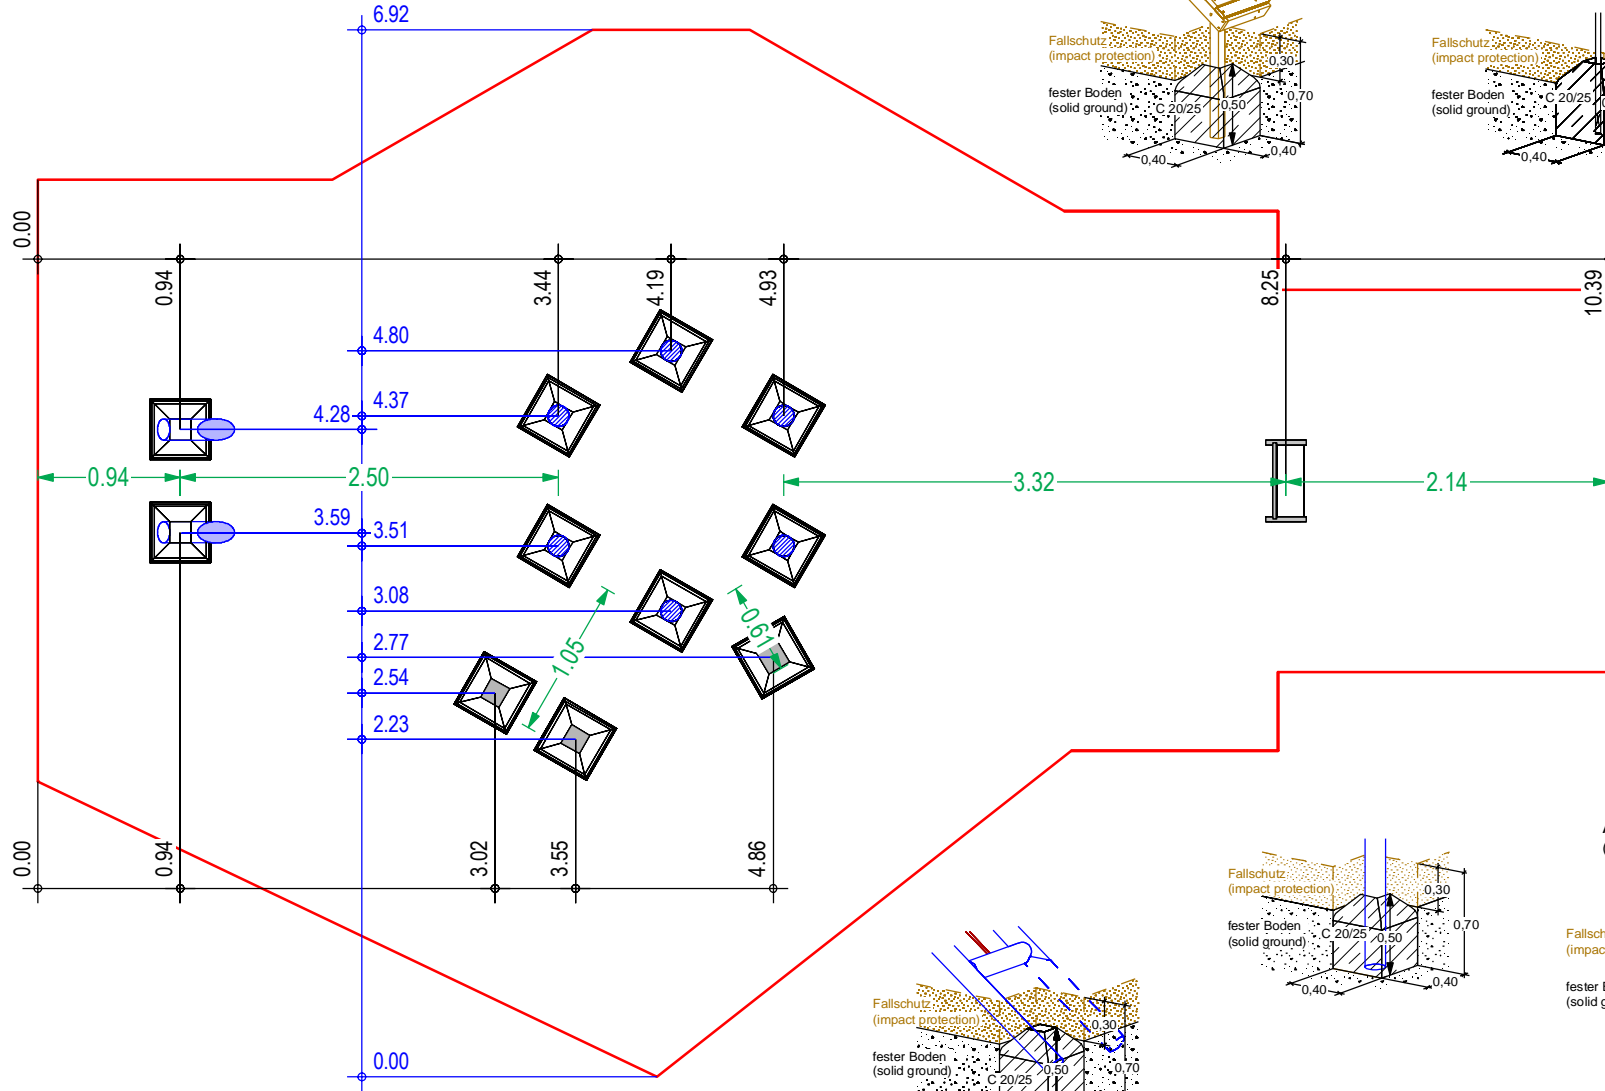


Betonmenge **0,8 m<sup>3</sup>**  
(Concrete amount)

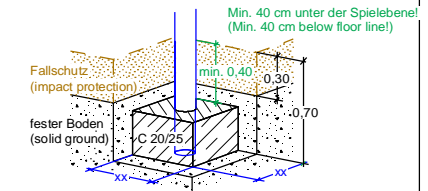

Alternativ: Fundament flach/kantig  
(Alternative: Foundations plain/edged)

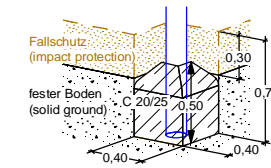

## FUNDAMENTPLAN (FOUNDATION PLAN)

**Spielkombination - Classic - "Herztal - C01"**  
Tower system - Classic - "Herztal - C01"

**ab 4 Jahre** 4 years up on  
Unverbindl. Altersempfehlung (Non-binding age recommendation)

**2,05 × 2,33 × 4,72 m**  
Größtes Teil (Largest part)

**DIN A4 / M 1: 50**

Maßangaben in Meter  
(Dimensions in meters)

Geändert (Amended)

**CA6-106-K03-AC0-73W0**

**1,97 m**  
Max. freie Fallhöhe (Max. free height of fall)

**DIN EN 1176-1-2017-12(D) Tabelle I.1**  
DIN EN 1176-1-2017-12 Table 4

**ca. 670 kg**  
Schwerstes Teil (Heaviest part)

Techn. Änderungen vorbehalten.  
(Technical modifications reserved.)

A.H. 06.05.2020  
Erstellt (Created)

