
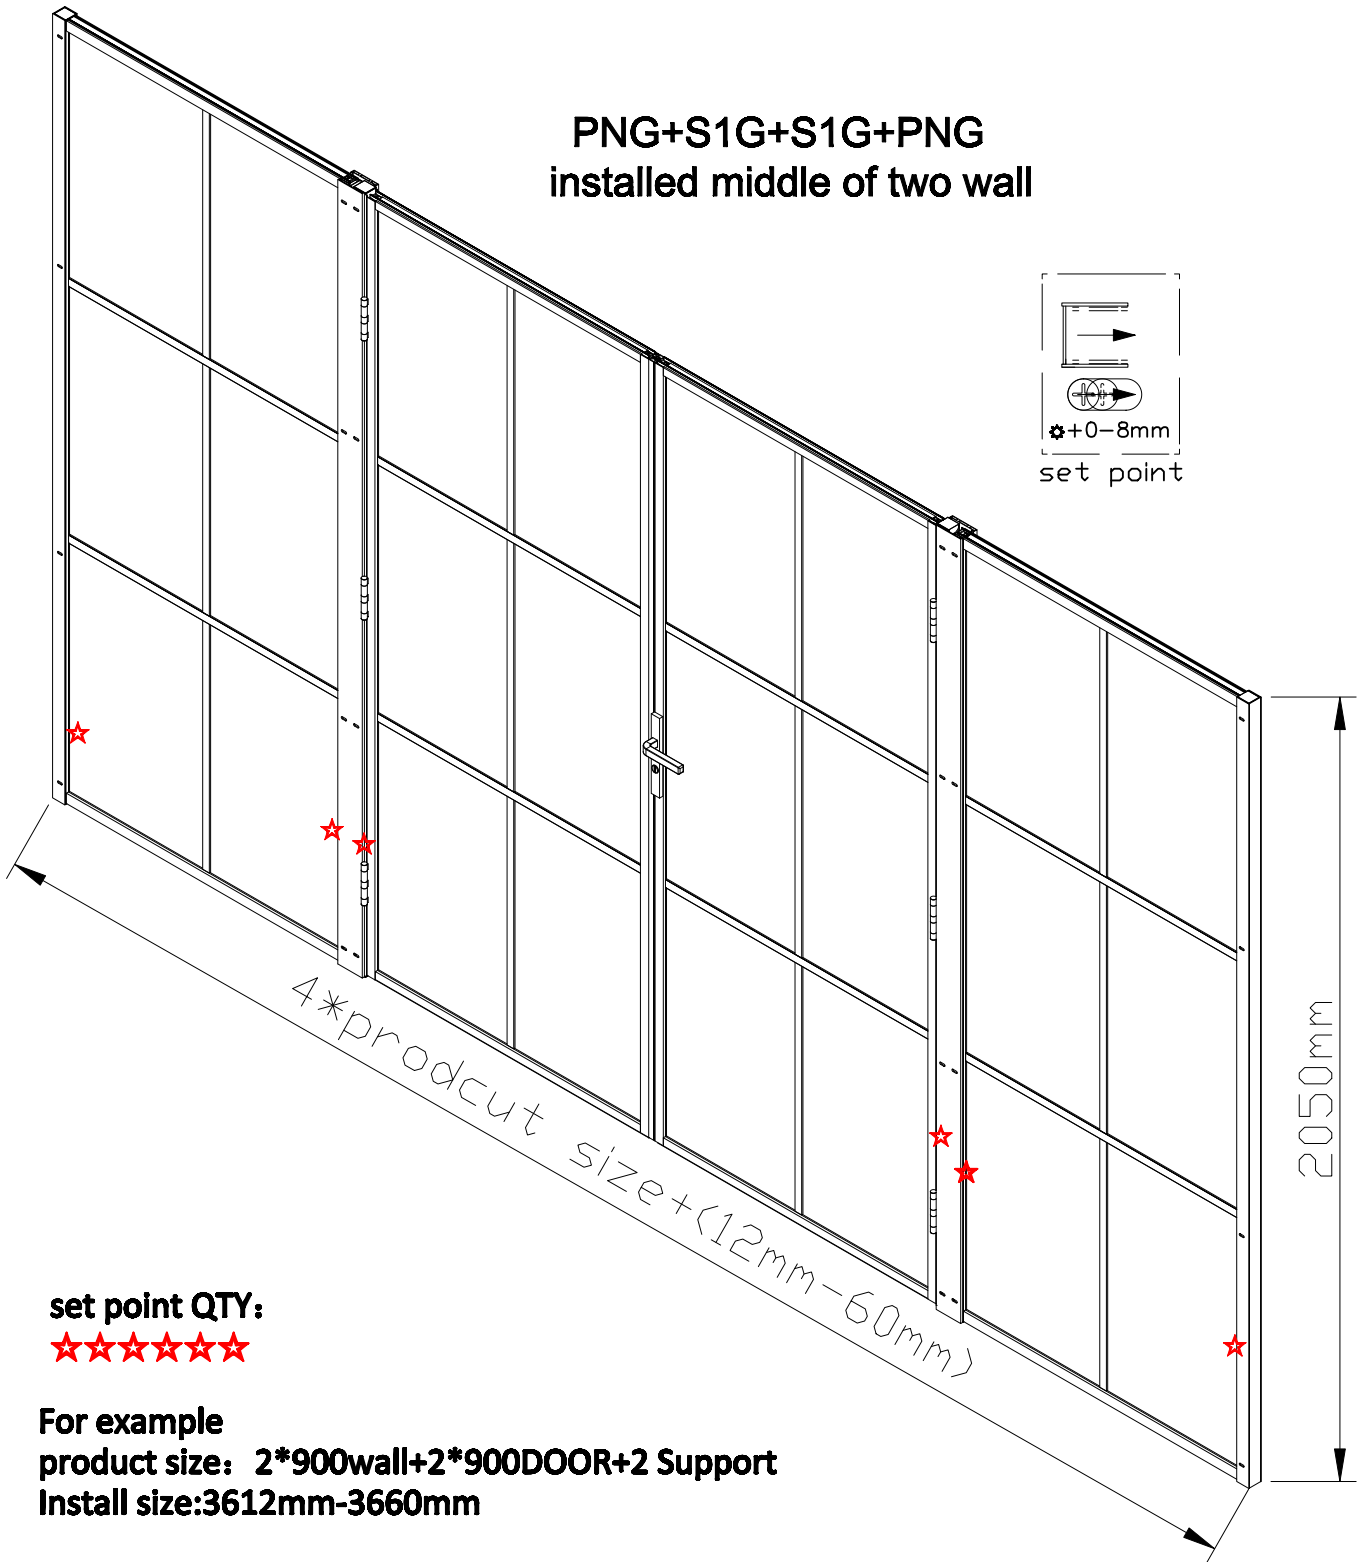


PNG+S1G+S1G+PNG
installed middle of two wall

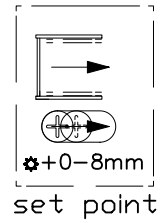

set point QTY:

☆☆☆☆☆☆

For example

product size: 2*900wall+2*900DOOR+2 Support

Install size:3612mm-3660mm